


333 WALLER AVENUE
4TH FLOOR
APPX. 11,320 RENTABLE SF

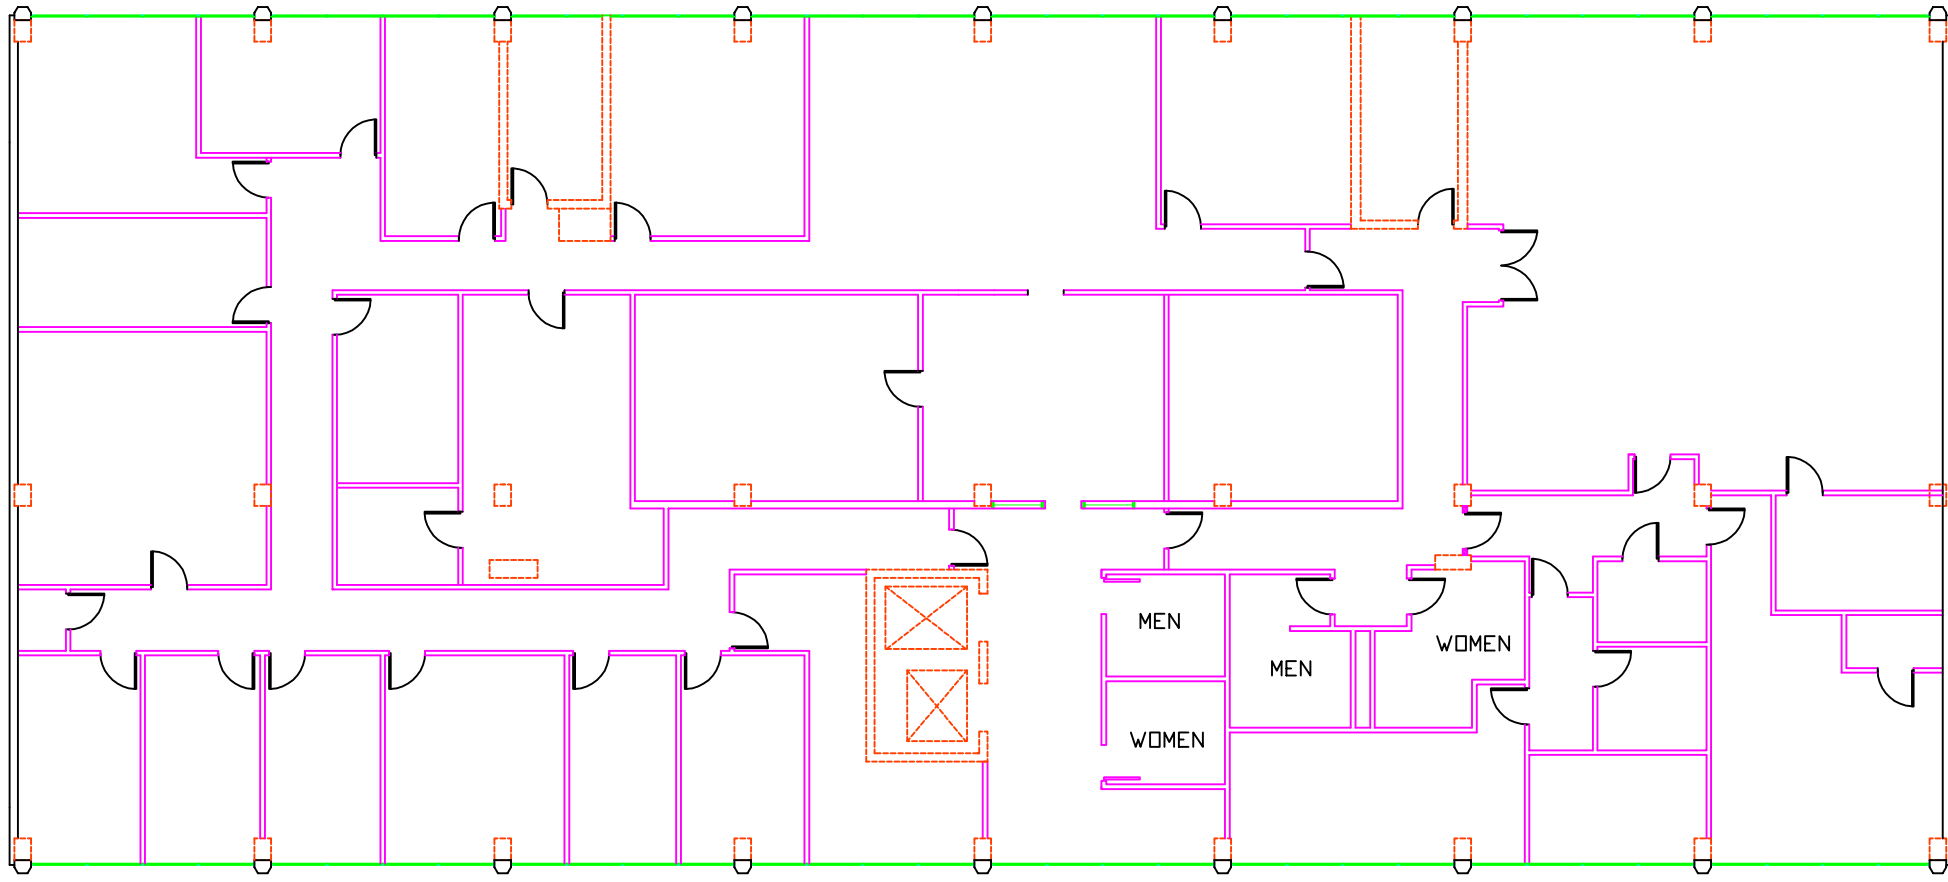

A EXISTING FLOOR PLAN
1/16" = 1'-0"



HARMAN CONSTRUCTION
MANAGEMENT, LLC
1591 WINCHESTER ROAD, SUITE 100
LEXINGTON, KY 40505-4514

333 WALLER AVENUE OFFICE BUILDING
FOURTH FLOOR OFFICES
EXISTING FLOOR PLAN

DRAWN: RG
CHECKED: RG
DATE: 00.00.0000
JOB NO: _____
REVISIONS:

A-1